



SITE PLAN
SCALE: 1/32" = 1'-0"

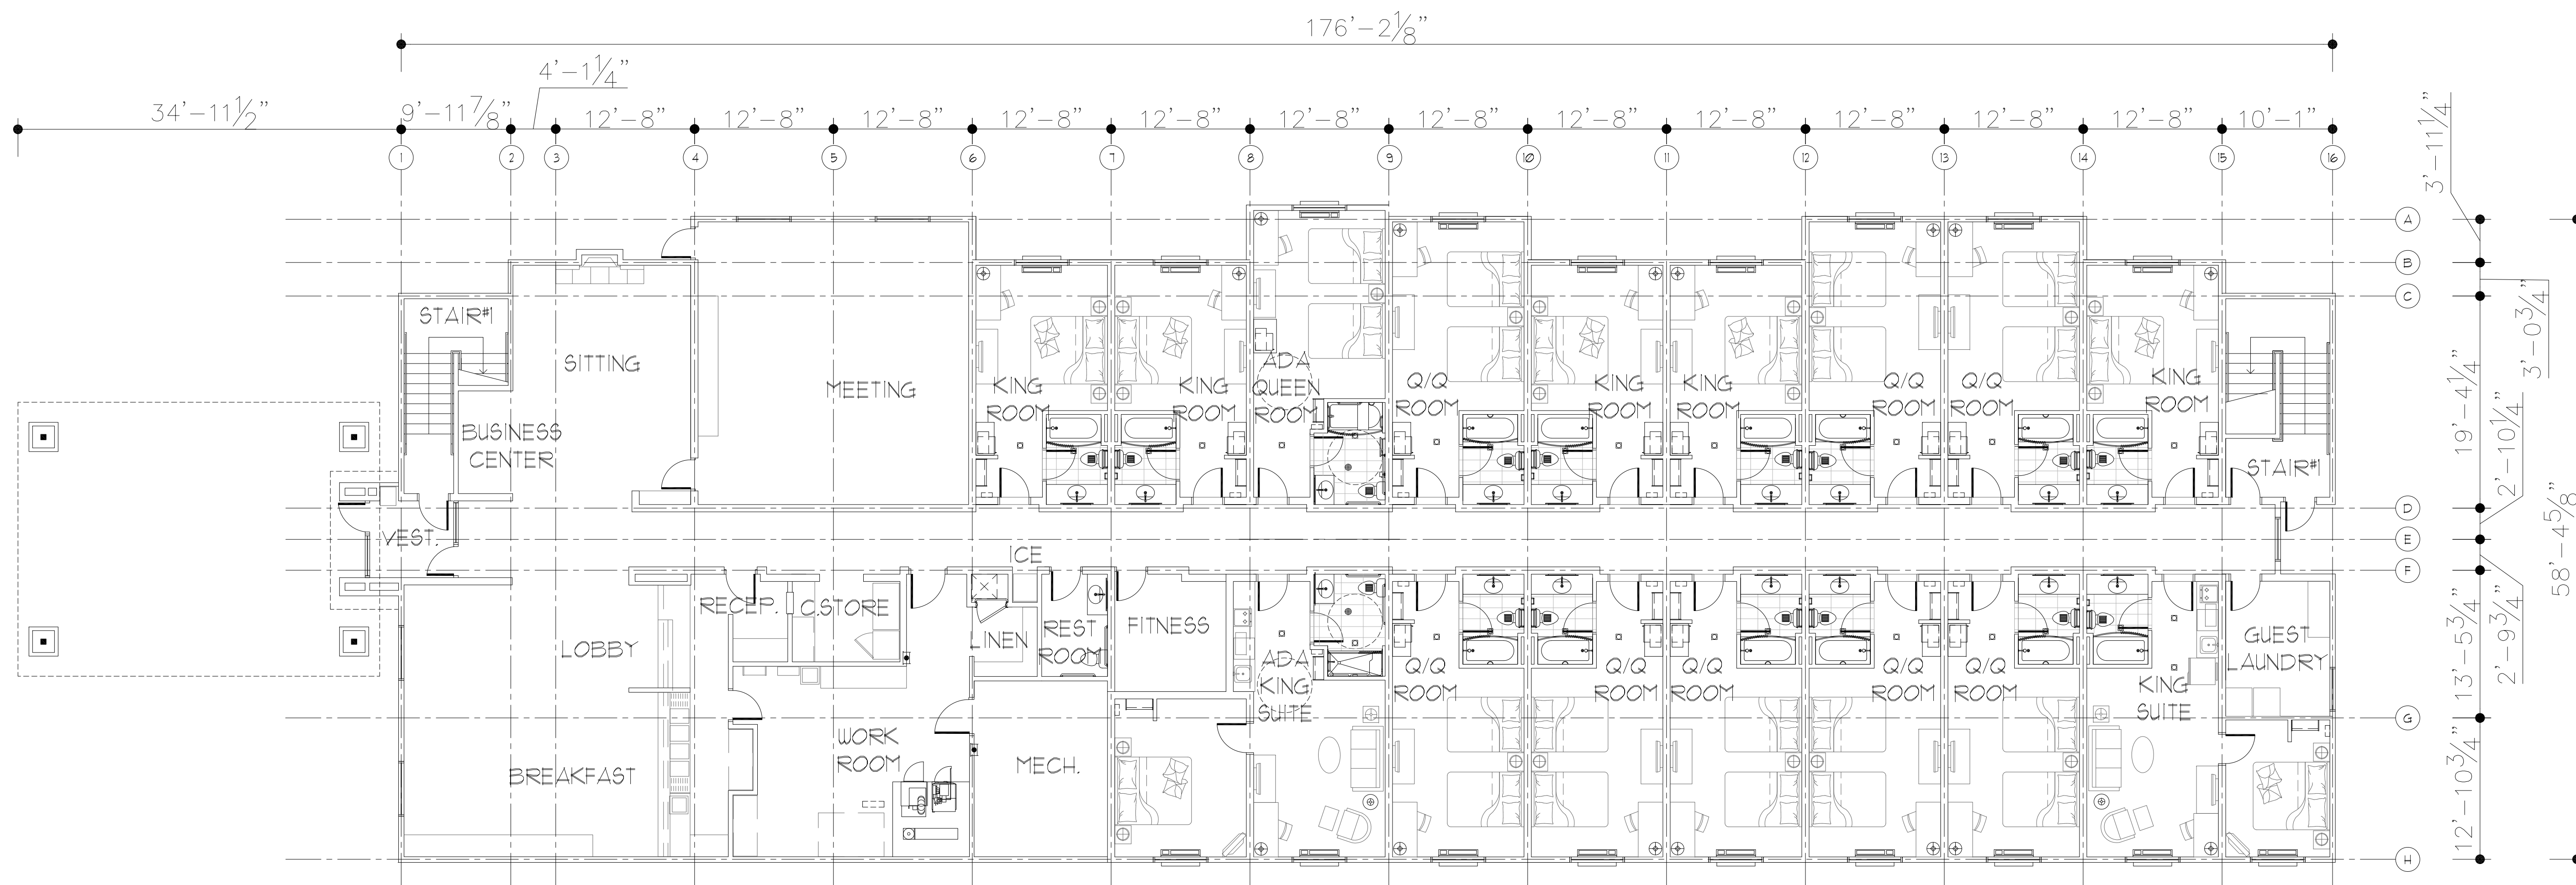

1st Floor 16 no.- 6075 Sq.ft.
2nd Floor 24 no.- 9018 Sq.ft.
Total 40 no.- 15093 Sq.ft.

FIRST FLOOR PLAN
SCALE: 1/8" = 1'-0"

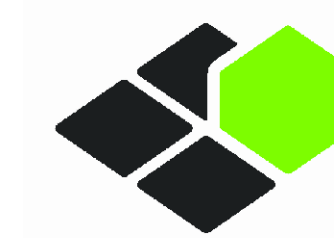

BASE4

BASE 4 INTERNATIONAL, Inc
9858 GLADES ROAD, #237
BOCA RATON, FLORIDA 33434
1.720.728.6644 www.base-4.com

JEFF GAITHER, AIA
4101 Woodlyne Ln
Orlando, FL 32812

Cobblestone Inn & Suites
Lindsborg, KS

No.	ISSUE DATE	PROJECT STATUS

DATE	12/19/14
DRAWN BY	RAT
CHECKED BY	BDH
SCALE	AS NOTED
PROJECT NO.	B4-76-1403
SHEET NAME	

FLOOR PLANS

DRAWING

A1.1




BASE⁴

BASE 4 INTERNATIONAL, Inc
 9858 GLADES ROAD, #237
 BOCA RATON, FLORIDA 33434
 1.720.728.6644 www.base-4.com

JEFF GAITHER, AIA
 4101 Woodlynne Ln
 Orlando, FL 32812

Cobblestone Inn & Suites
 Lindsborg, KS

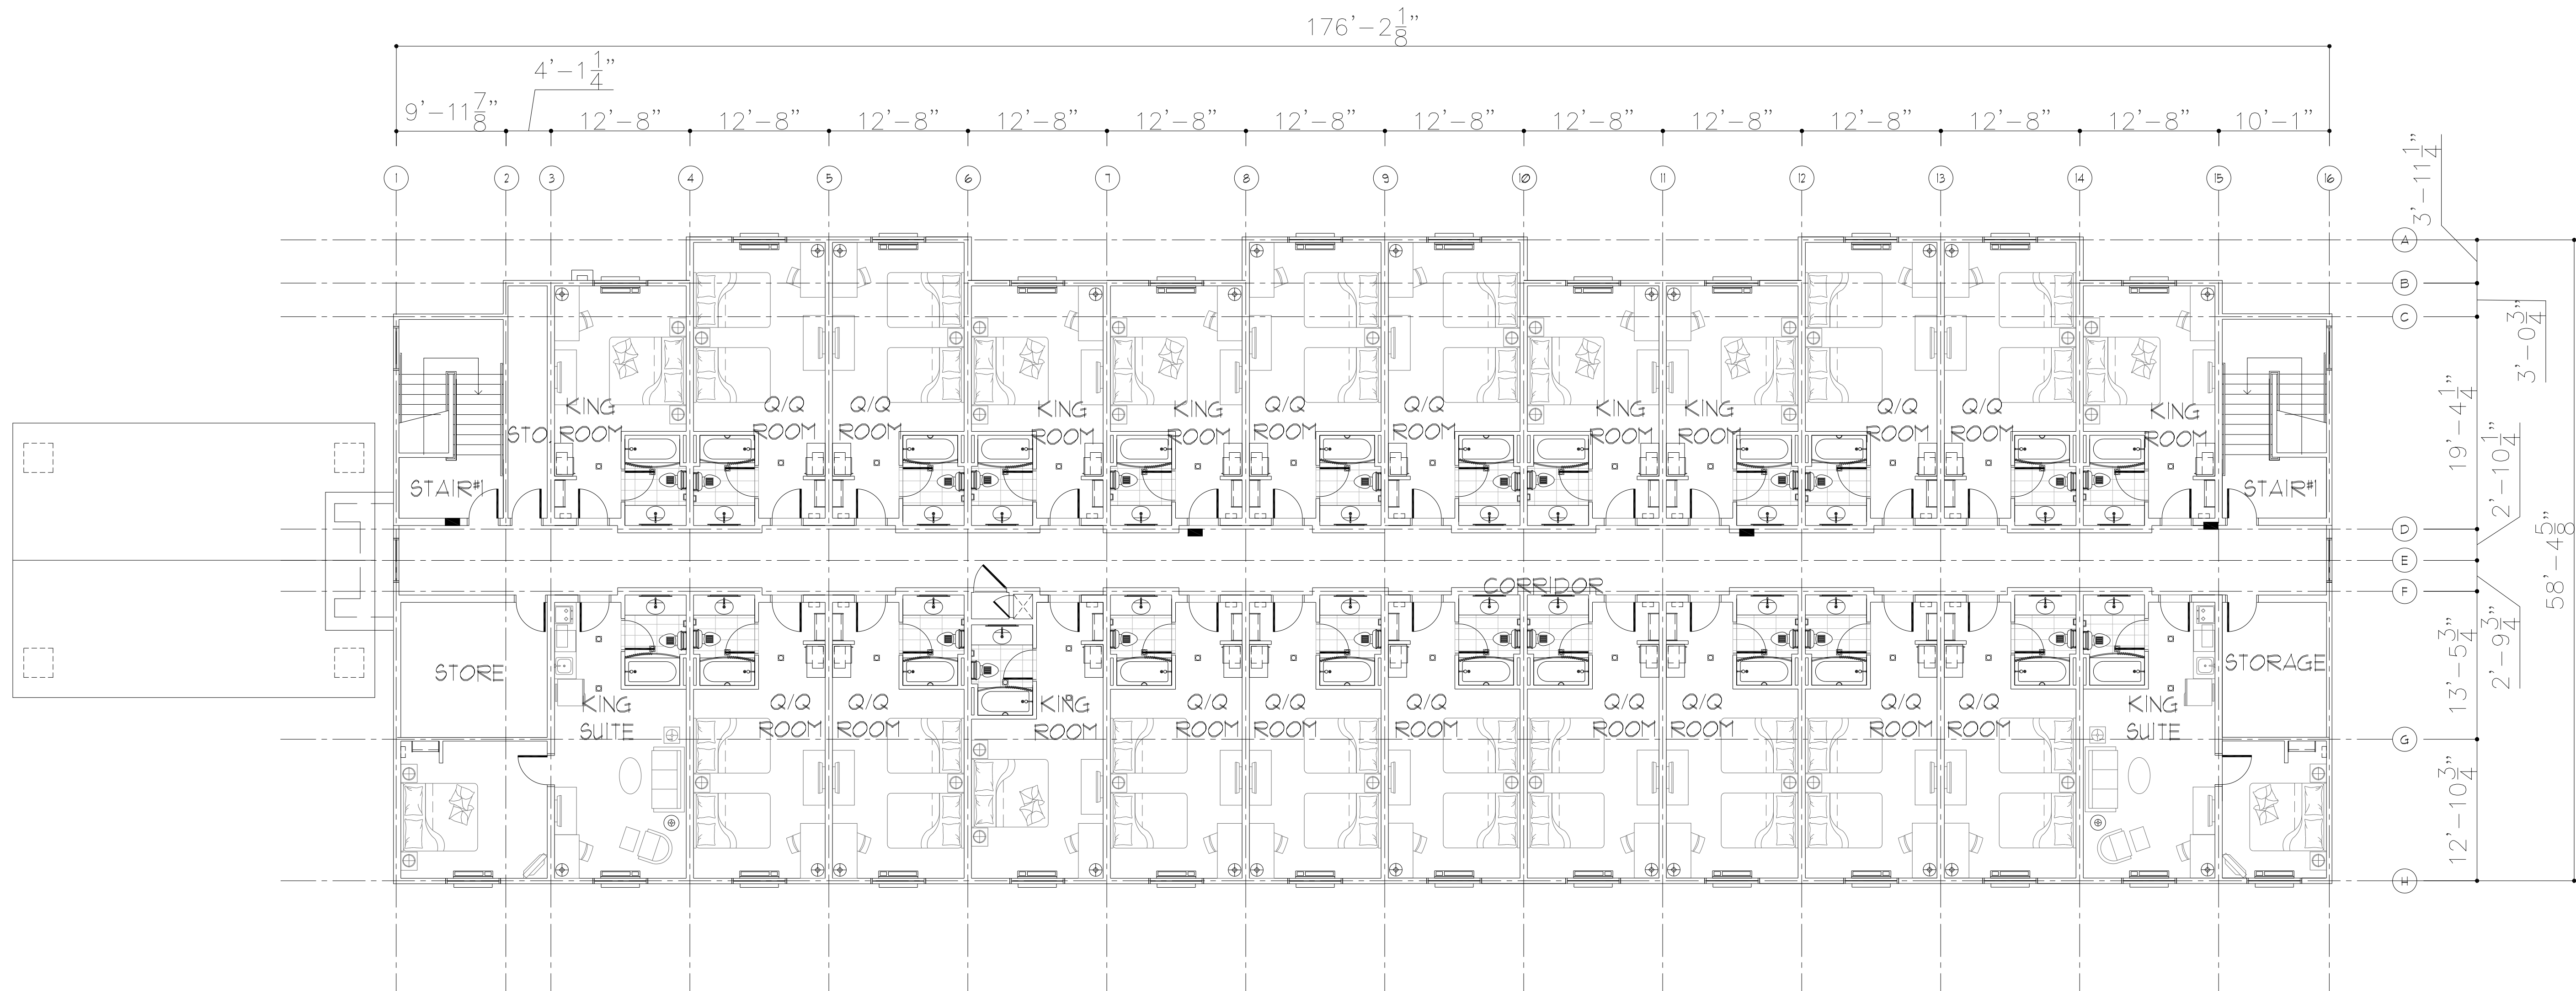

SECOND FLOOR PLAN
 SCALE: 1/8" = 1'-0"

2014.12.19 - PRELIMINARY DESIGN SET

No.	ISSUE DATE	PROJECT STATUS

DATE: 12/19/14
 DRAWN BY: RAT
 CHECKED BY: BDH
 SCALE: AS NOTED
 PROJECT NO.: B4-76-1403
 SHEET NAME:

FLOOR PLANS


DRAWING

A1.2



FRONT ELEVATION

SCALE: 1/8" = 1'-0"

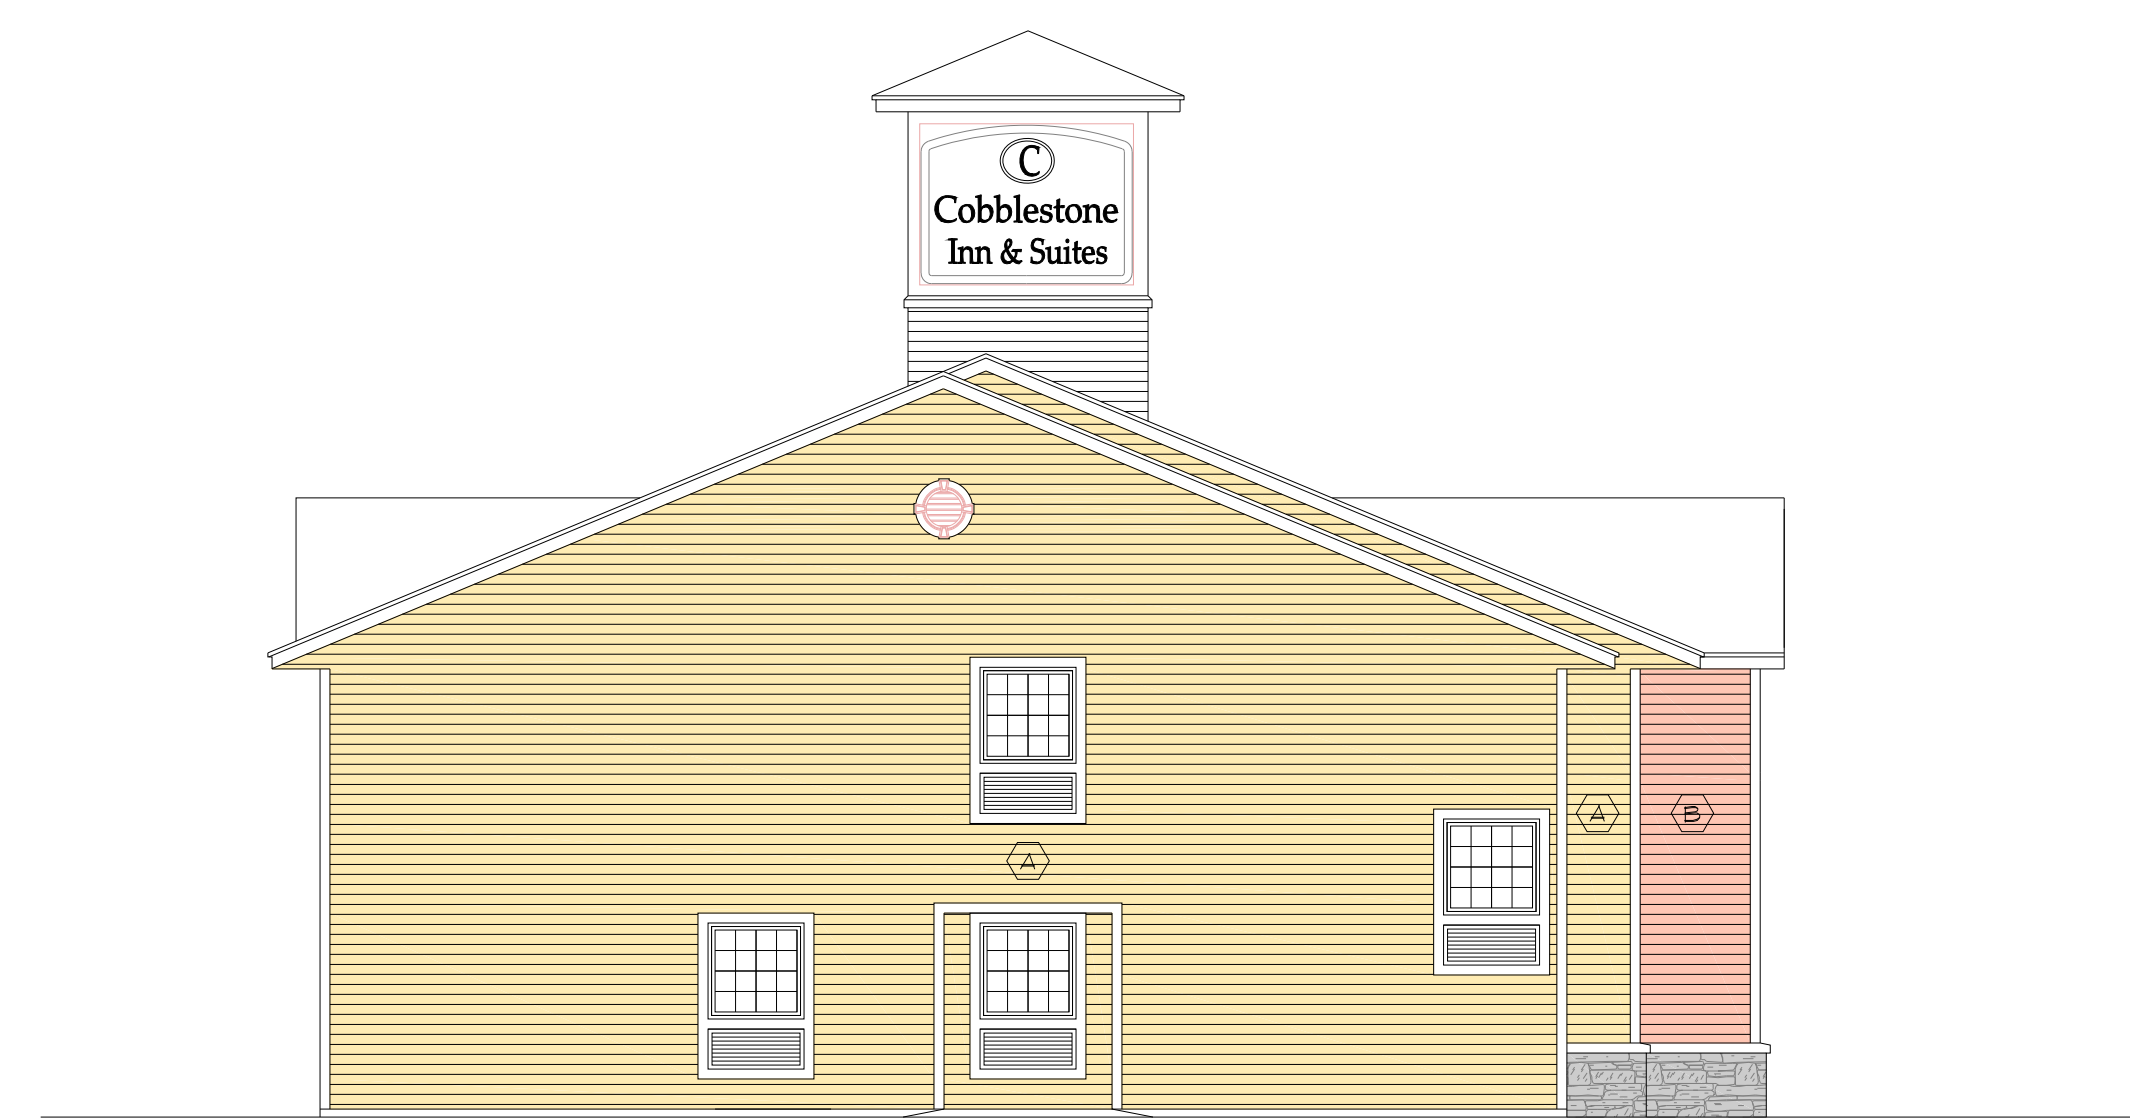

REAR ELEVATION

SCALE: 1/8" = 1'-0"




RIGHT SIDE ELEVATION

SCALE: 1/8" = 1'-0"



LEFT SIDE ELEVATION

SCALE: 1/8" = 1'-0"

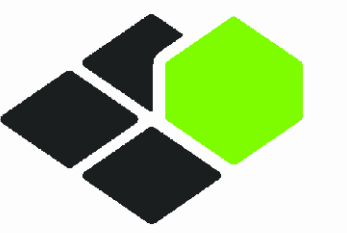

BASE4

BASE 4 INTERNATIONAL, Inc
 9898 GLADES ROAD, #231
 BOCA RATON, FLORIDA 33434
 1.720.724.6464 www.base-4.com

JEFF GAITHER, AIA
 4101 Woodlyne Ln
 Orlando, FL 32812

Cobblestone Inn & Suites
 Lindsborg, KS

No.	ISSUE DATE	PROJECT STATUS

DATE	12/19/14
DRAWN BY	RAT
CHECKED BY	BDH
SCALE	AS NOTED
PROJECT NO.	B4-76-1403
SHEET NAME	ELEVATION

DRAWING

A2.1